


# Starting 4-21-25 Long term!

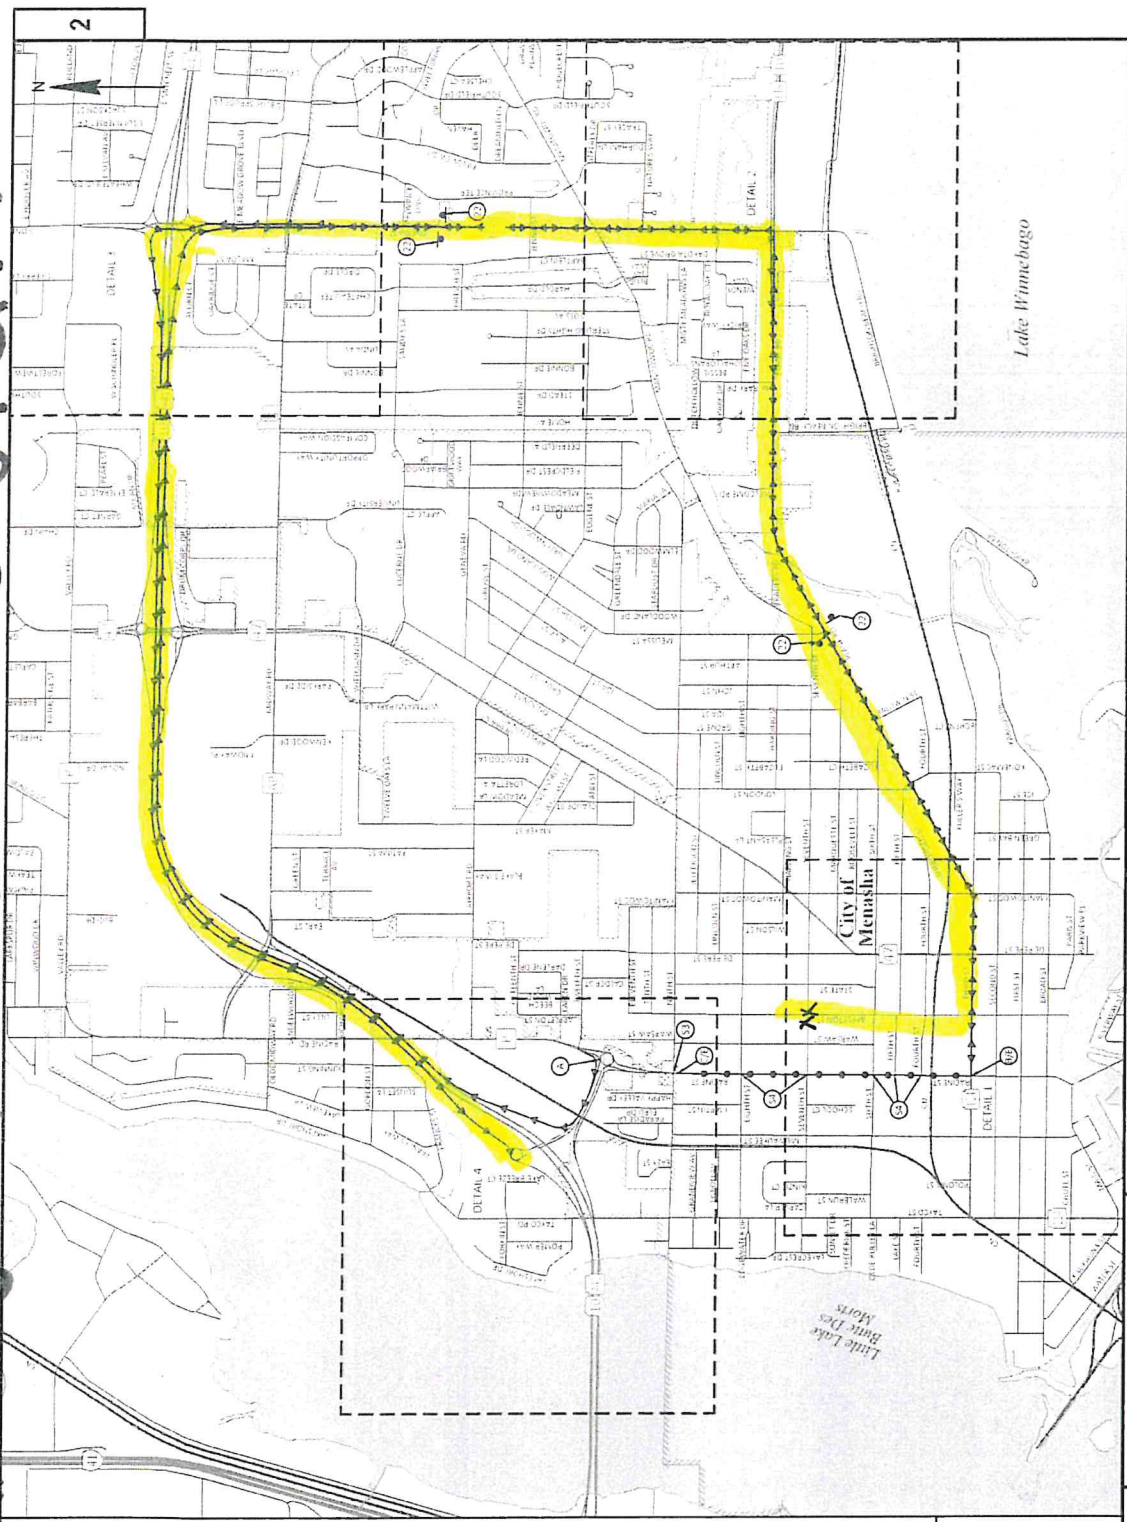

**LEGEND**

- 1 SIGN LOCATION
- 2 TYPE II BARRICADE WITH SIGN
- 3 PORTABLE CHANGEABLE MESSAGE BOARD
- 4 PROMOSID DETOUR ROUTE
- 5 WORK AREA

**PCMS MESSAGES**

LOCATION	PHASE 1 (7:00 - 7:30)	PHASE 2 (7:30 - 8:00)
LAUREL STREET NB	ROAD CLOSED BEGINS	ROAD CLOSED BEGINS
LAUREL STREET SB	ROAD CLOSED BEGINS	ROAD CLOSED BEGINS
WISCONSIN STREET NB	ROAD CLOSED BEGINS	ROAD CLOSED BEGINS
WISCONSIN STREET SB	ROAD CLOSED BEGINS	ROAD CLOSED BEGINS

**GENERAL NOTES - DETOUR**

1. ALL BARRICADES AND WORK-CONTAINMENT CLOSURES, SIGNING FOR APPROVE CLOSURES, AND BARRICADES AND SIGNS FOR URGENT CLOSURES, FOR GENERAL NOTES AND SIGN SPACING REQUIREMENTS.

2. PREVIOUS TRAFFIC CONTROL FOR A TYPICAL SITUATION. THIS DETOUR PLAN IS A GENERAL GUIDE AND SHOULD BE ADJUSTED TO FIT THE ACTUAL SITUATION AND CONDITIONS AND THE CONTRACTORS METHODS OR SEQUENCE OF OPERATION.

3. ALL EXISTING OR TEMPORARY SIGN MESSAGES THAT CONFLICT WITH THE DETOUR SHALL BE COVERED OR REMOVED.

4. MAP SHOWN IS NOT TO SCALE.